



**FLOOR PLAN 2B/1L**  
1:100

FLOOR PLAN 2B/1L	
Sheet	<b>6</b> of <b>30</b>
Job	HORIZON

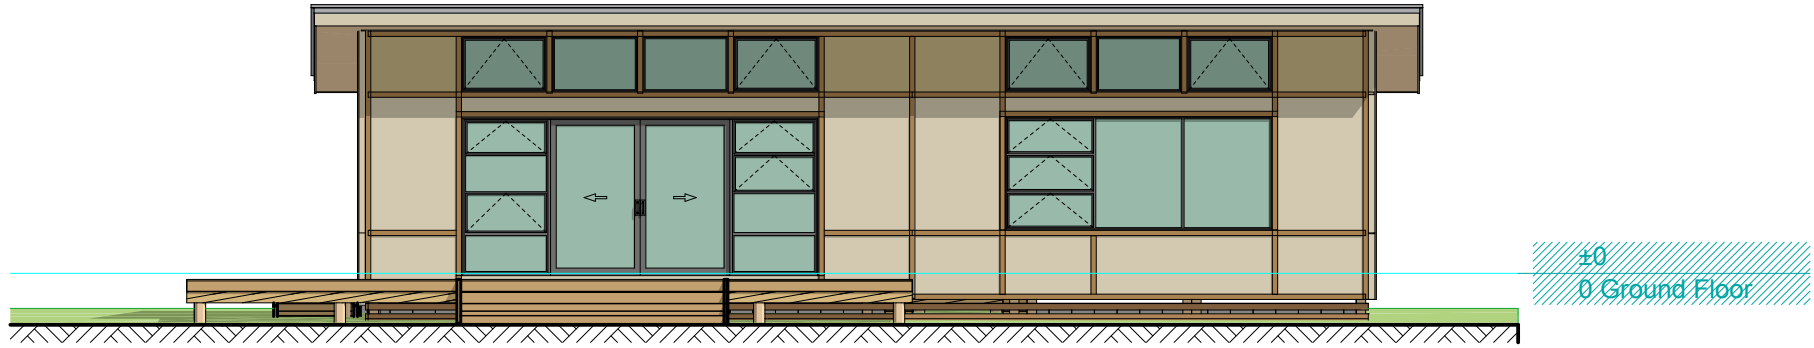


**NORTH ELEVATION**

1:100

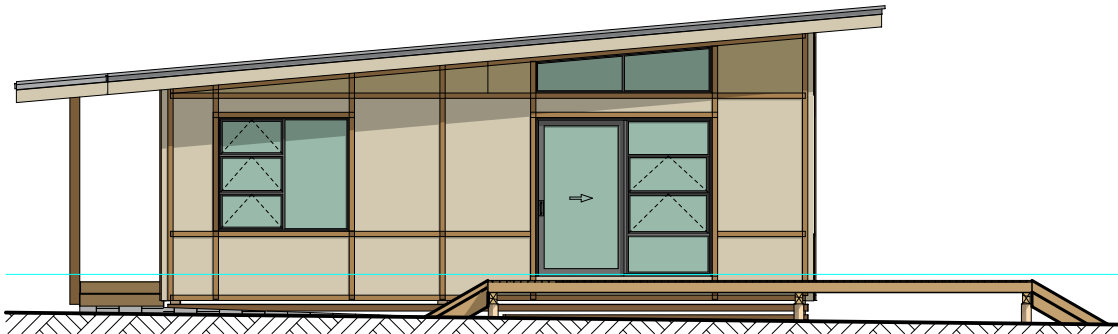


**EAST ELEVATION**

1:100

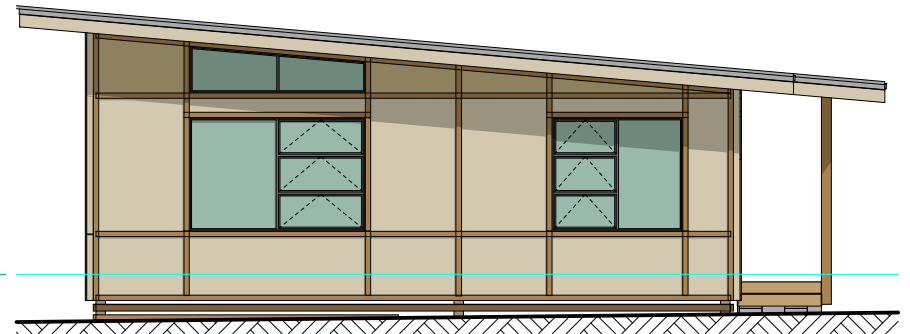

**WEST ELEVATION**

1:100

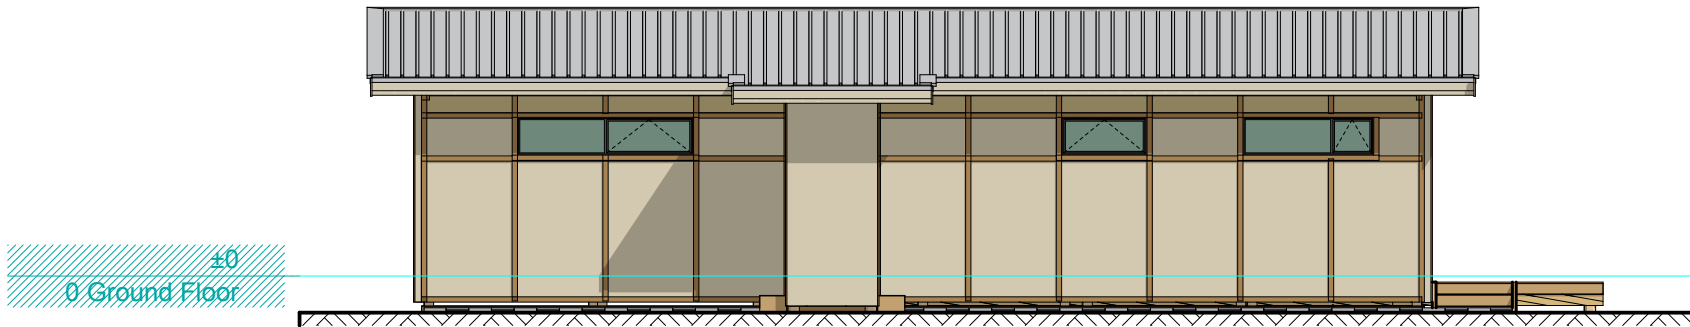


**SOUTH ELEVATION**

1:100


ELEVATION 2B/1L	
Sheet	<b>14</b> of <b>30</b>
Job	HORIZON

13,380

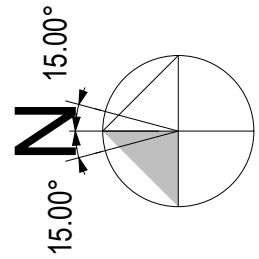

9,700

8,580 1,800 6,180

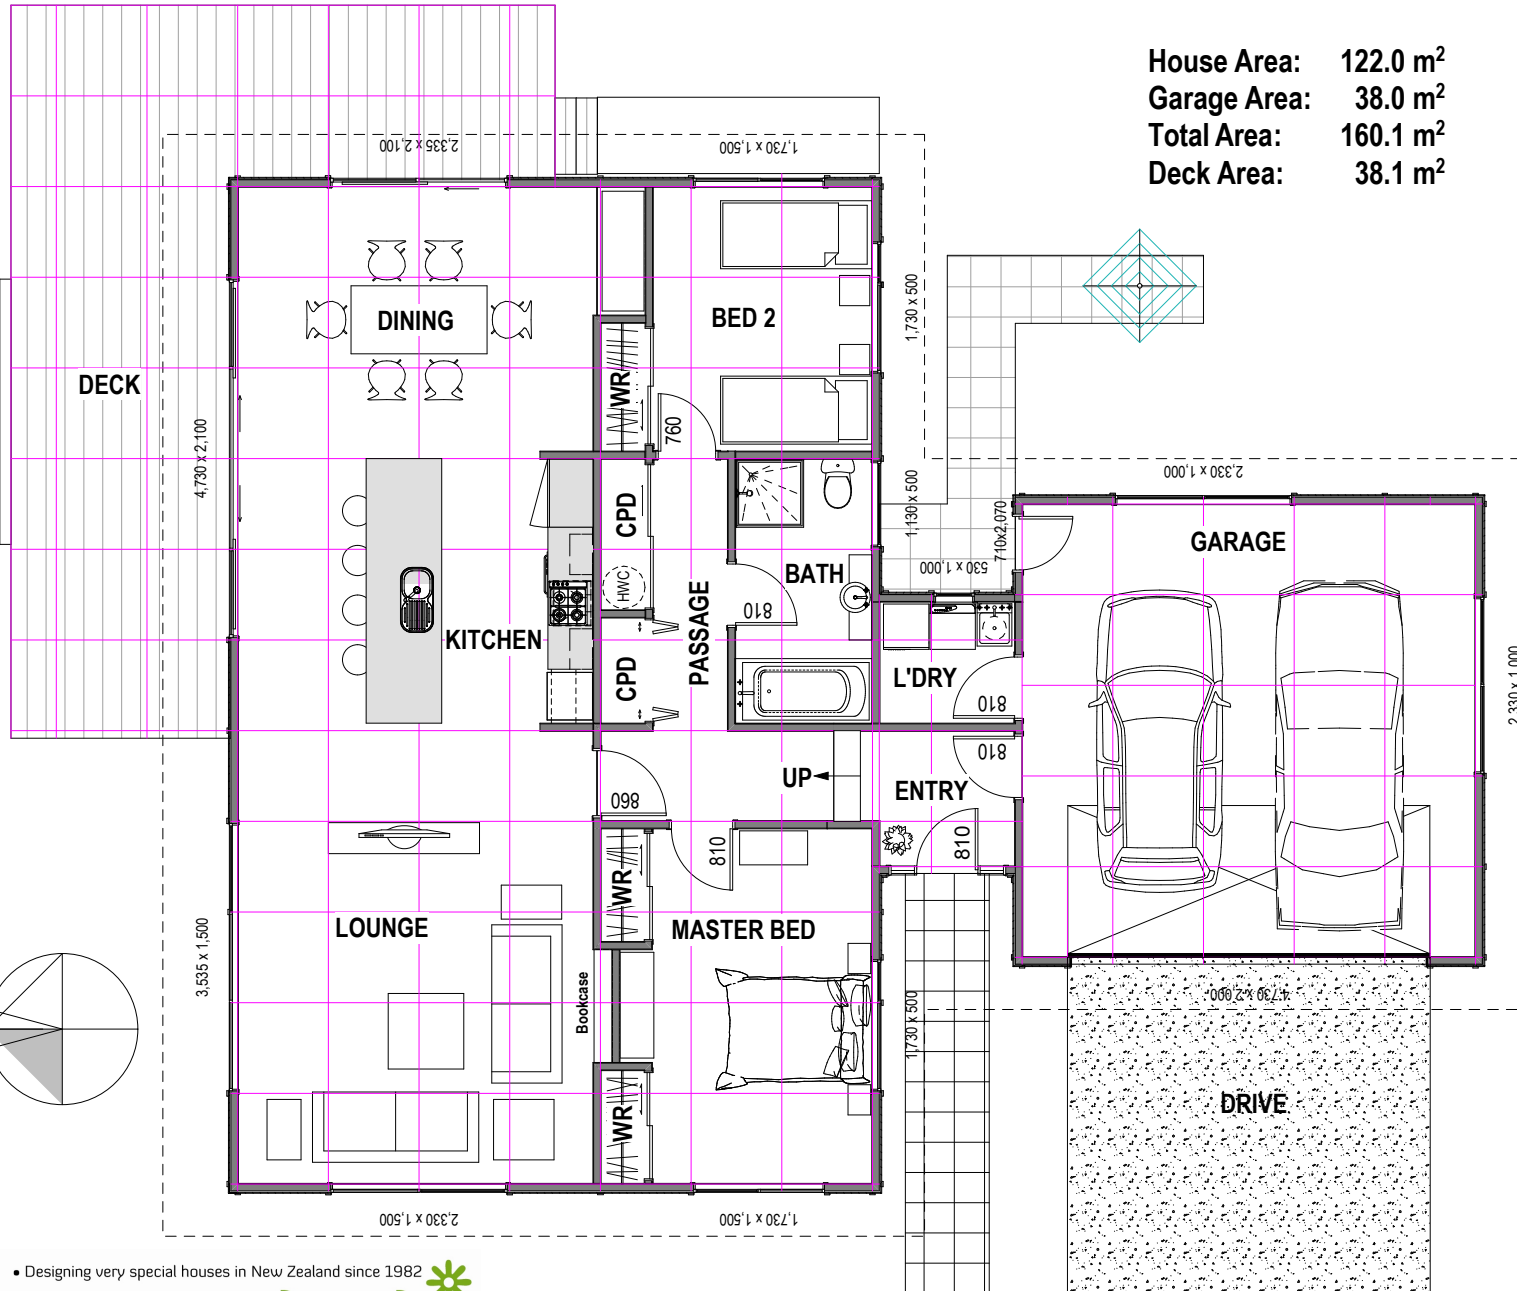

House Area: 122.0 m<sup>2</sup>  
Garage Area: 38.0 m<sup>2</sup>  
Total Area: 160.1 m<sup>2</sup>  
Deck Area: 38.1 m<sup>2</sup>

FLOOR PLAN 2B/1LWG  
1:100


HORIZON SERIES  
SOLABODE AFFORDABLE PREFAB MODULAR ECO HOMES

Mark Fielding  
Ph: 03 546 8760  
Cell: 021 158 5024  
Em: mark@ecotect.co.nz  
Web: www.ecotect.co.nz


• Designing very special houses in New Zealand since 1982

**ecotect**  
163 CLEVELAND TERRACE • NELSON

FLOOR PLAN 2B/1LWG	
Sheet	<b>10</b> of <b>30</b>
Job	HORIZON


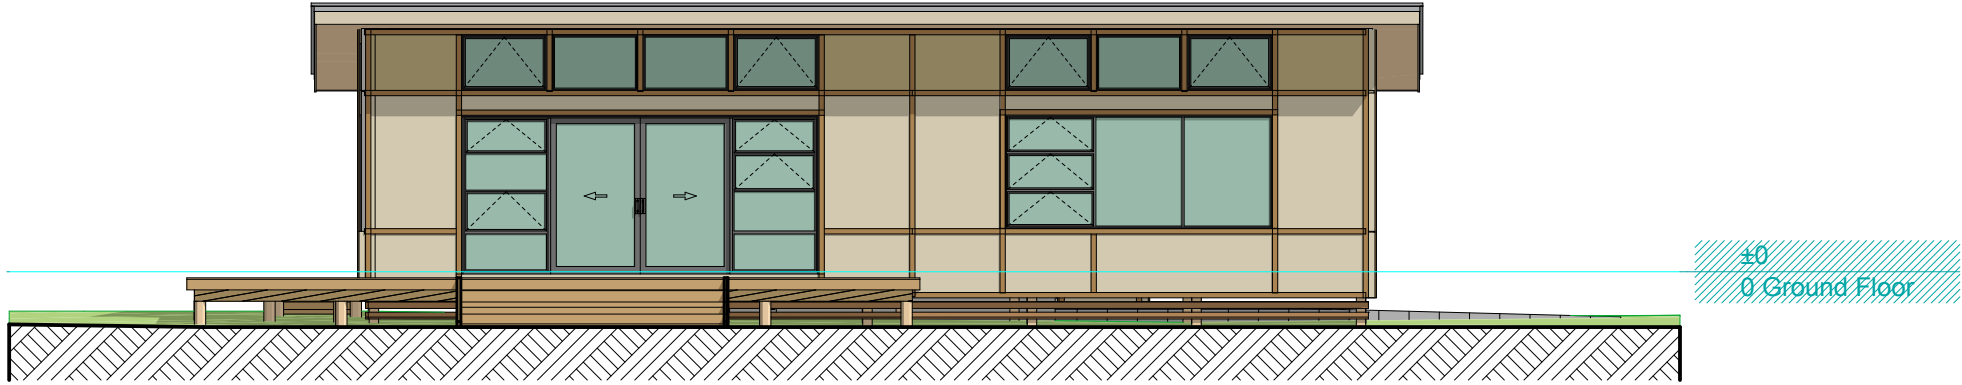


SECTION 2B/1L/WG  
 1:100

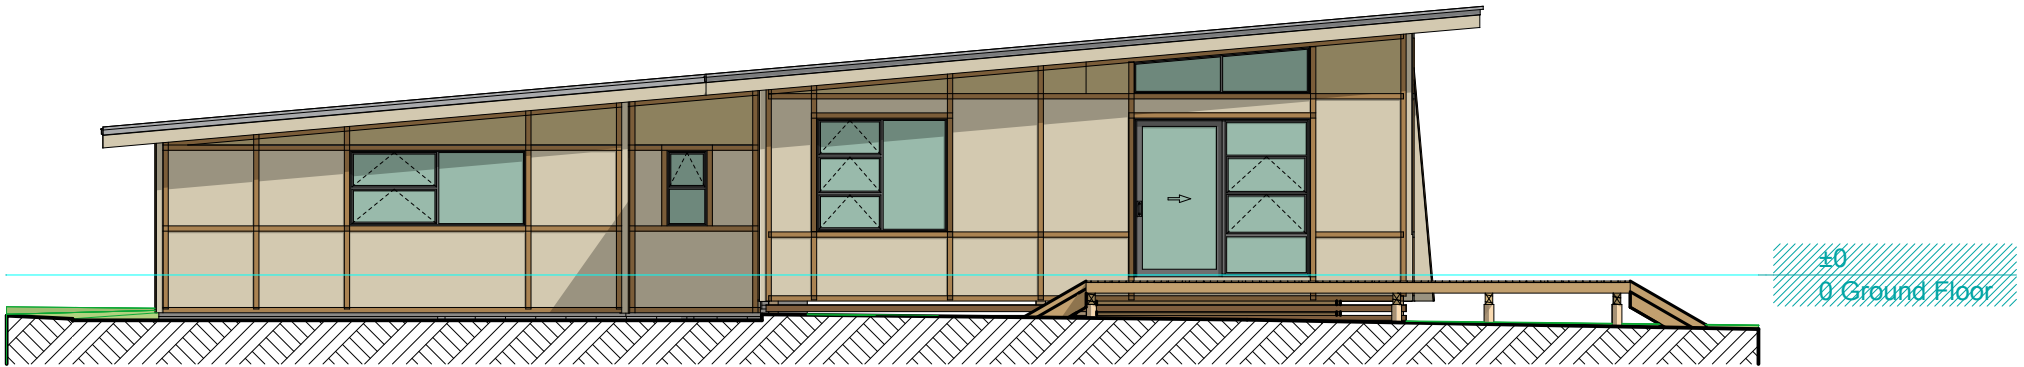

SECTION 2B/1L/WG  
 1:100

ELEVATION NE 2B/1L/WG	
Sheet	<b>18</b> of <b>30</b>
Job	HORIZON

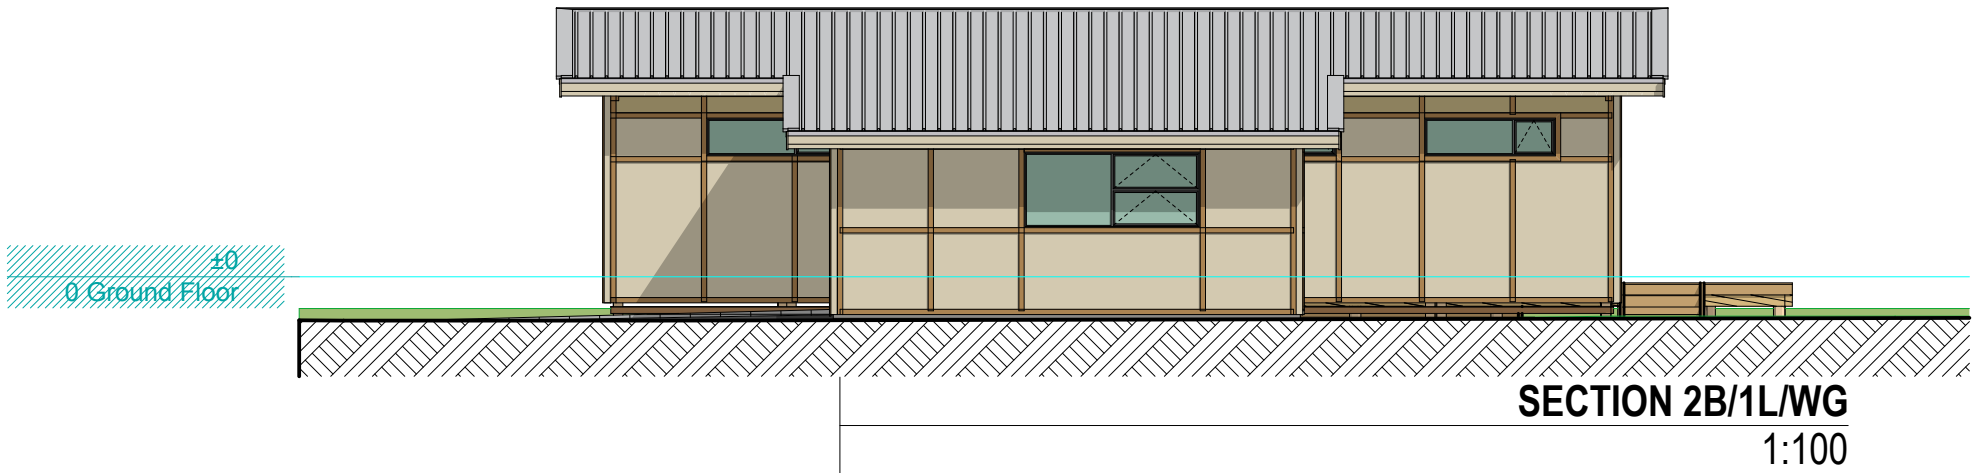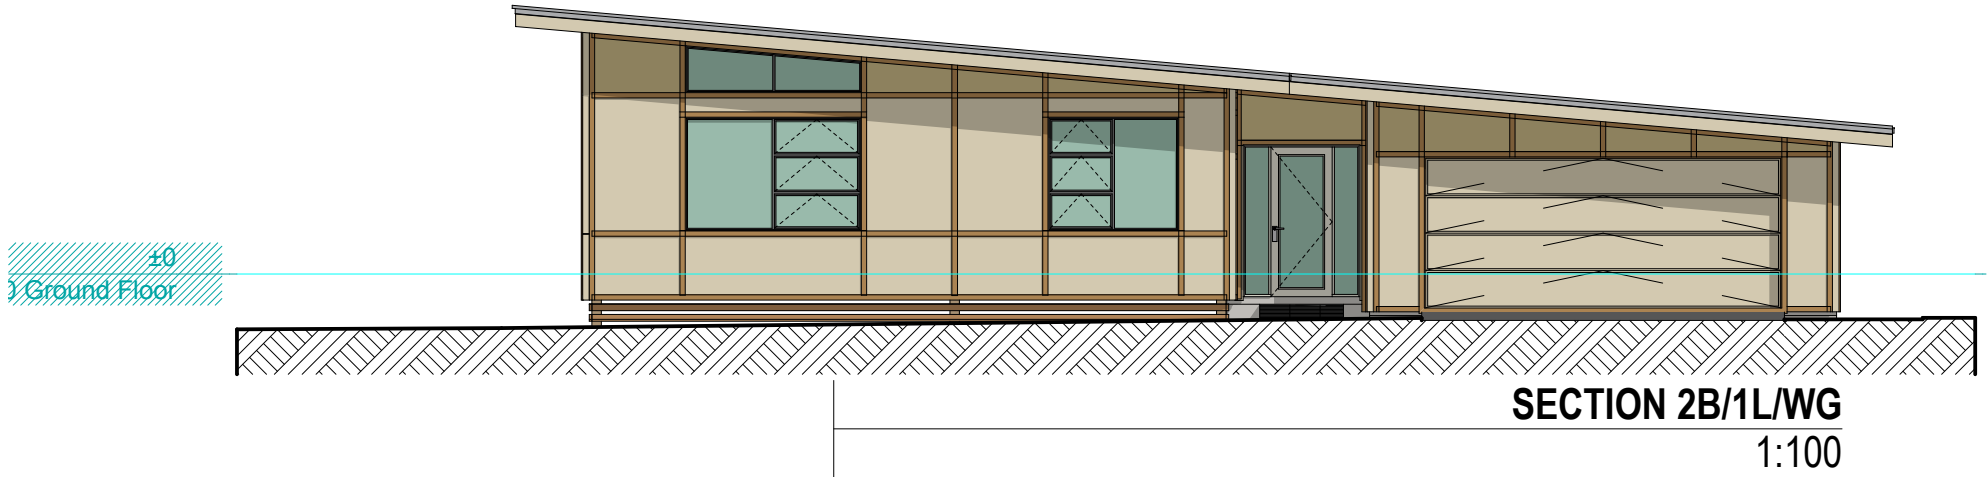

ELEVATION SW 2B/1L/WG	
Sheet	<b>19 of 30</b>
Job	HORIZON



HORIZON SERIES  
 SOLABODE AFFORDABLE PREFAB MODULAR ECO HOMES



NORTH WEST PERSPECTIVE 3B/1L/ECD  
 1:1.1

PERSPECTIVE	
Sheet	<b>2</b> of <b>30</b>
Job	HORIZON

Mark Fielding  
 Ph: 03 546 8760  
 Cell: 021 158 5024  
 Em: mark@ecotect.co.nz  
 Web: www.ecotect.co.nz

• Designing very special houses in New Zealand since 1982   
**ecotect**  
 163 CLEVELAND TERRACE • NELSON