



House Area: 138.0 m<sup>2</sup>  
 Deck Area: 50.2 m<sup>2</sup>  
 Total Area: 188.2 m<sup>2</sup>

**FLOOR PLAN 3B/1L/CDW**  
 1:100


**HORIZON SERIES**  
**SOLABODE AFFORDABLE PREFAB MODULAR ECO HOMES**

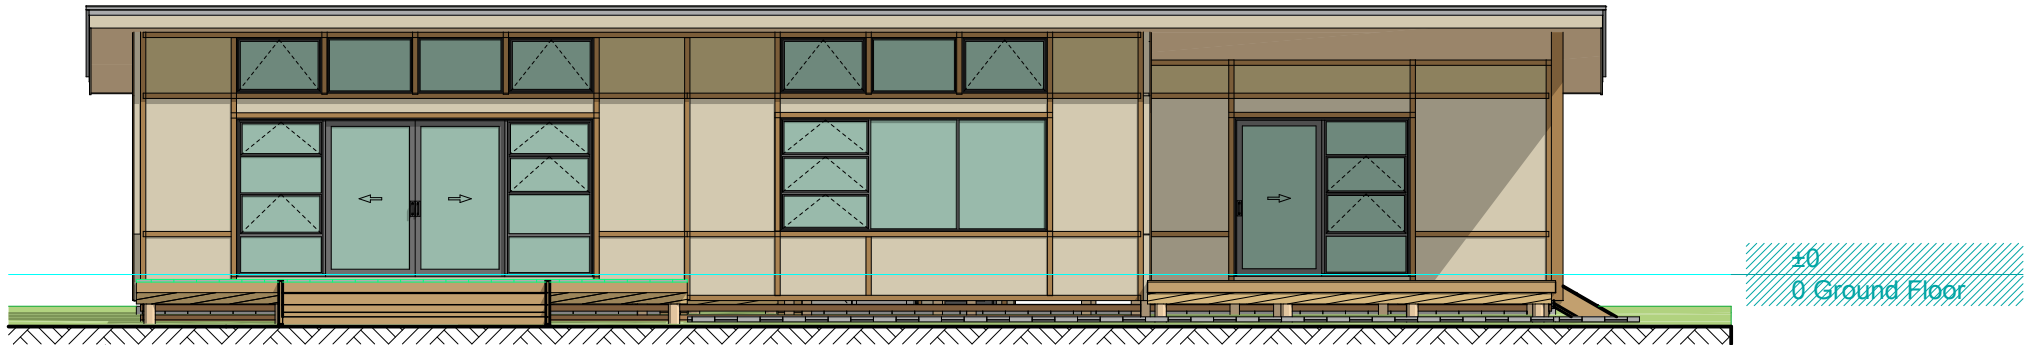


**NORTH ELEVATION**  
1:100

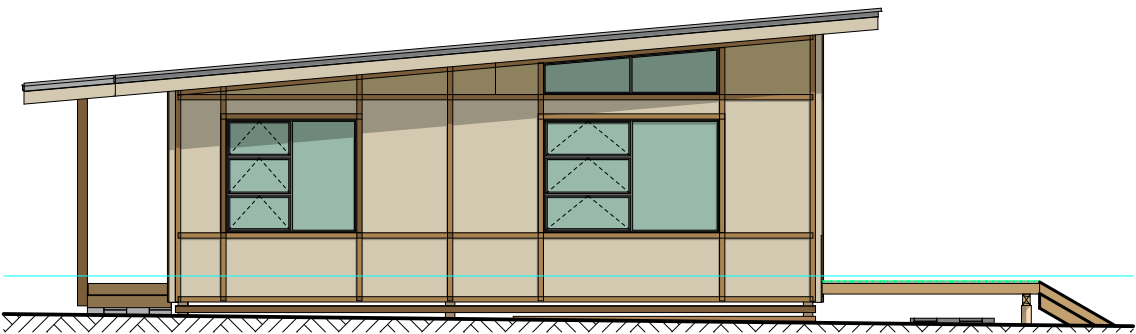

**EAST ELEVATION**  
1:100

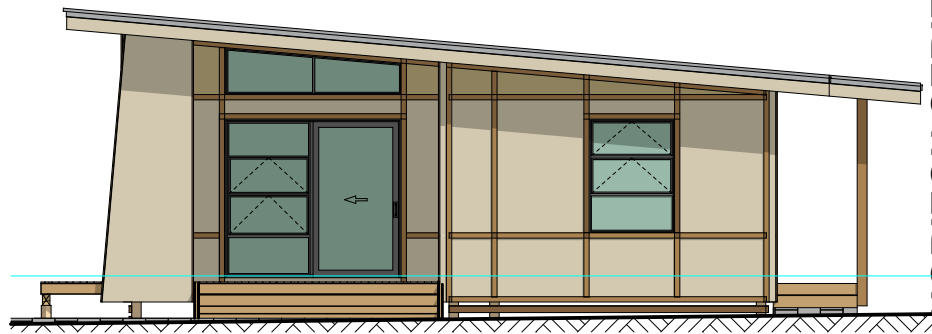

**WEST ELEVATION**  
1:100

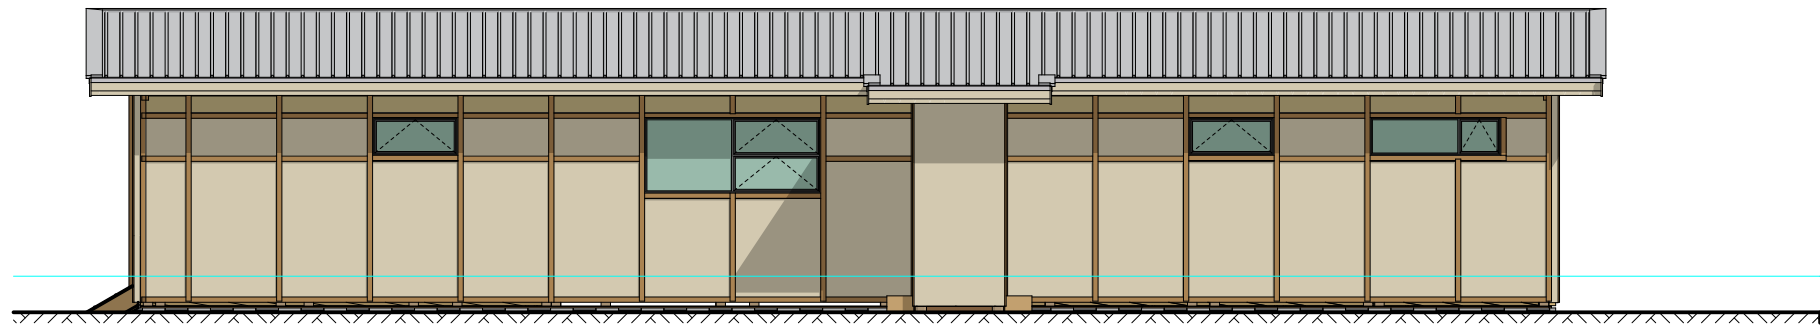

**SOUTH ELEVATION**  
1:100



±0  
0 Ground Floor

ELEVATION 3B/1L/CDW	
Sheet	<b>16</b> of <b>30</b>
Job	HORIZON

18,780

5,400

7,290

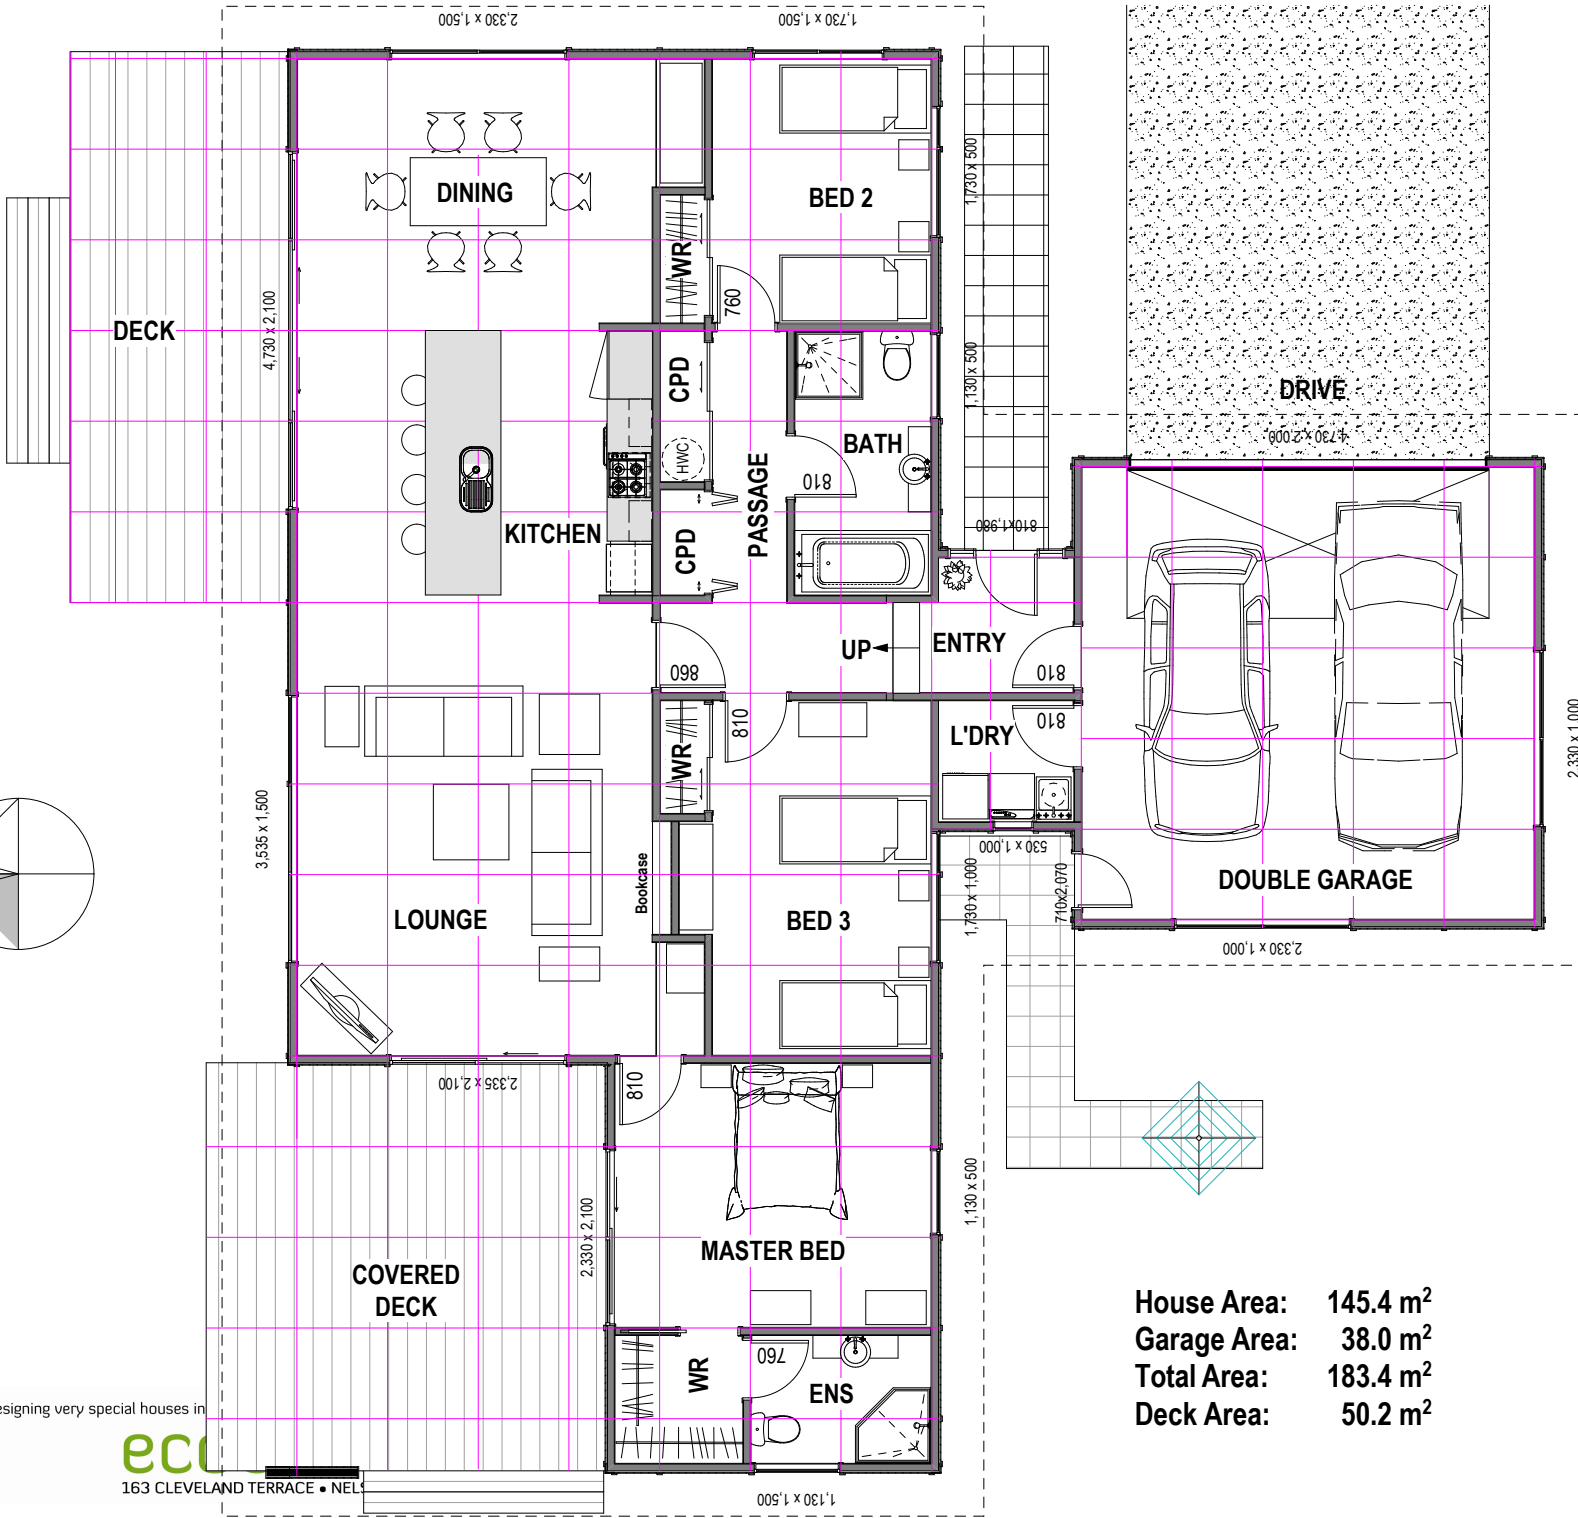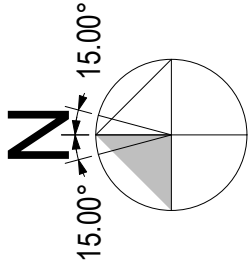

House Area: 145.4 m<sup>2</sup>  
 Garage Area: 38.0 m<sup>2</sup>  
 Total Area: 183.4 m<sup>2</sup>  
 Deck Area: 50.2 m<sup>2</sup>

1

FLOOR PLAN 3B/1L/CDW/EG  
 1:100


FLOOR PLAN 3B/1L/CDW/EG	
Sheet	<b>12</b> of <b>30</b>
Job	HORIZON

Mark Fielding  
 Ph: 03 546 8760  
 Cell: 021 158 5024  
 Em: mark@ecotect.co.nz  
 Web: www.ecotect.co.nz

• Designing very special houses in


**eco**  
 163 CLEVELAND TERRACE • NELSON

HORIZON SERIES  
 SOLABODE AFFORDABLE PREFAB MODULAR ECO HOMES

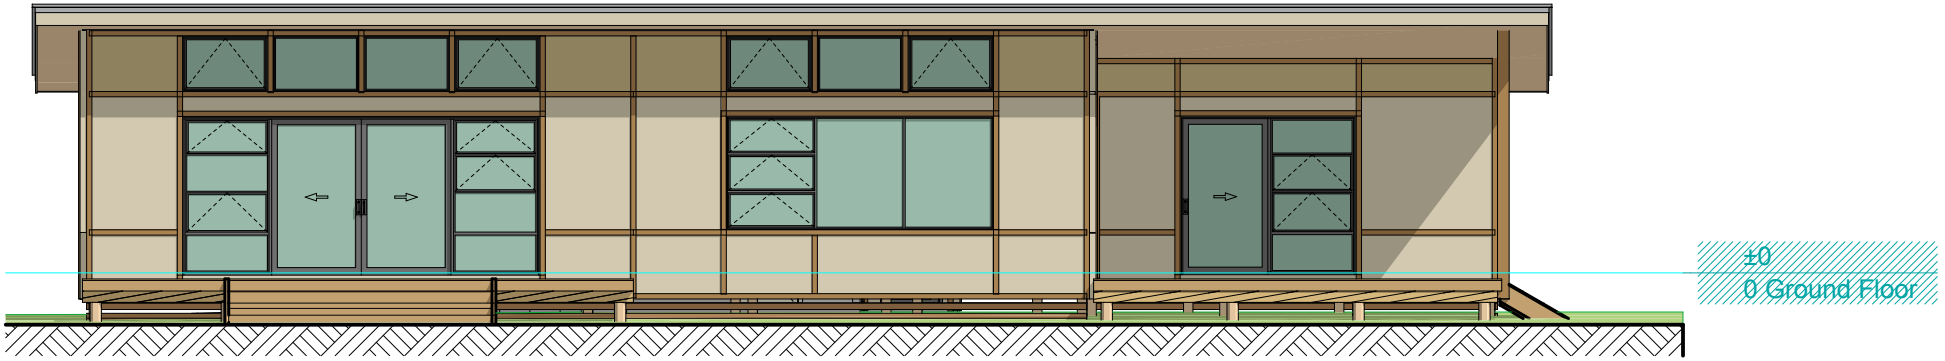

N-01


**NORTH ELEVATION**  
 1:100

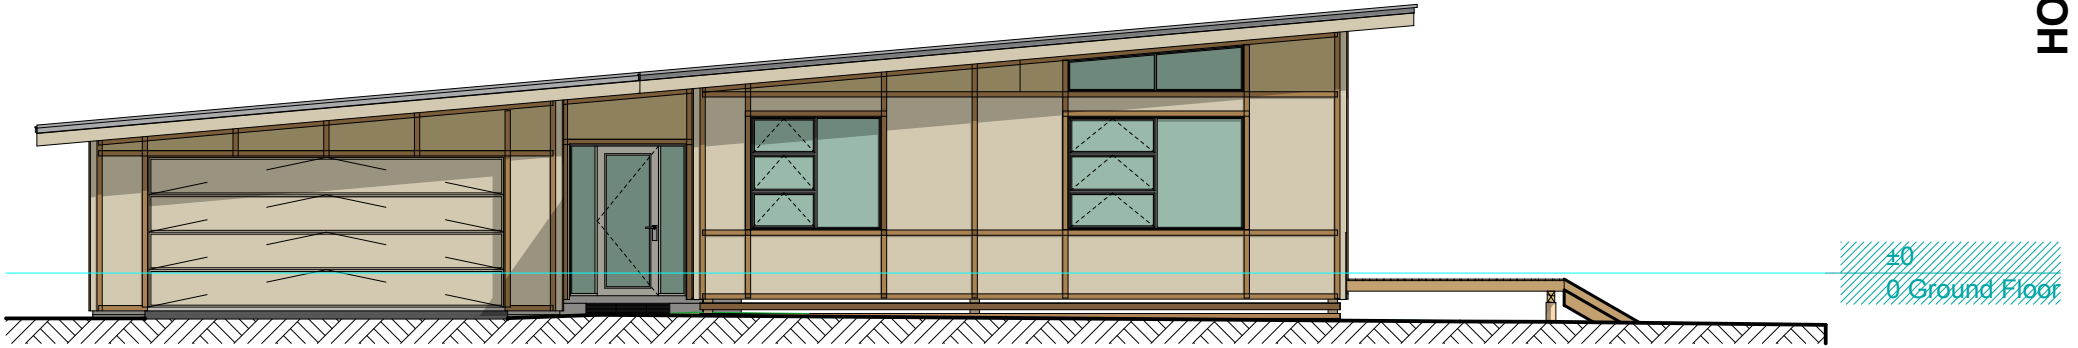


E-02

**EAST ELEVATION**  
 1:100

ELEVATION NE 3B/1L/CDW/EG	
Sheet	<b>22</b> of <b>30</b>
Job	HORIZON

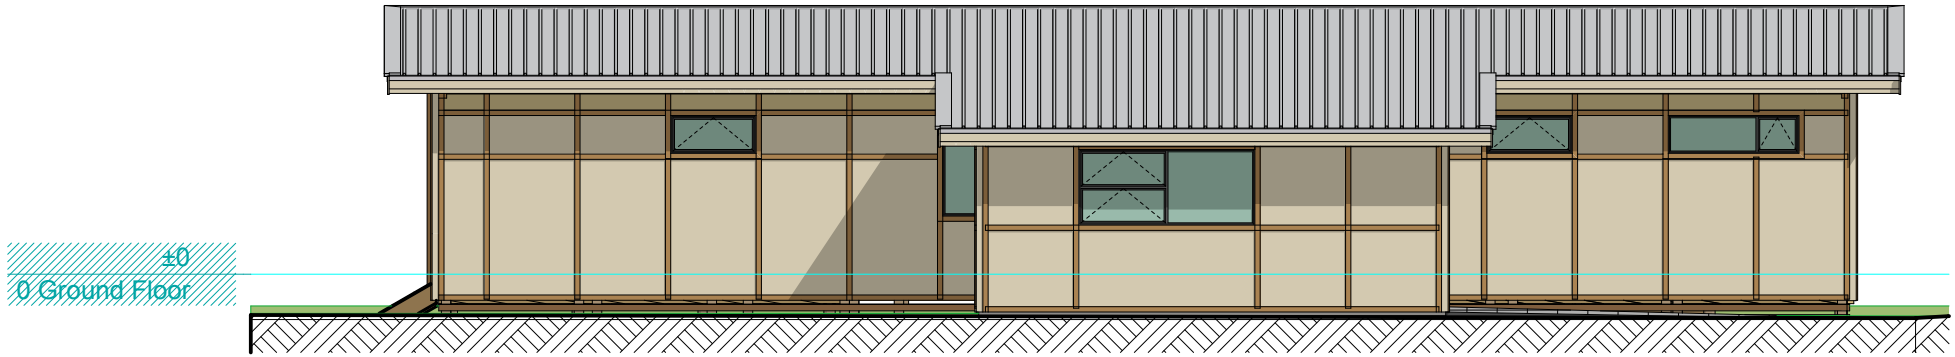

**SOUTH ELEVATION**  
 1:100

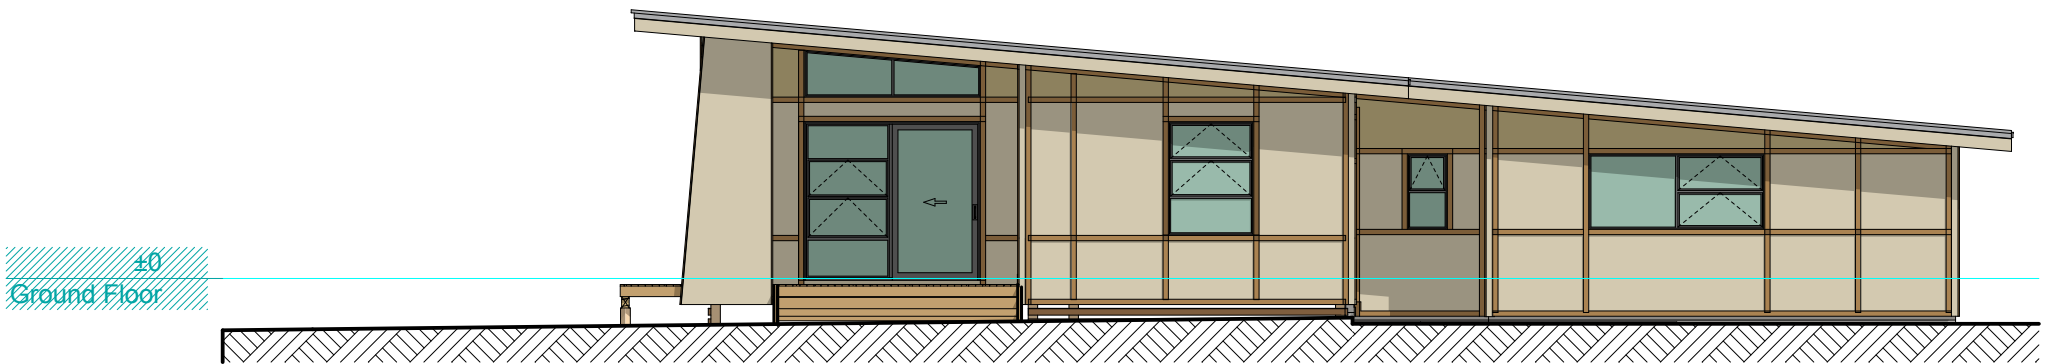

**WEST ELEVATION**  
 1:100

ELEVATION SW 3B/1L/CDW/EG	
Sheet	<b>23</b> of <b>30</b>
Job	HORIZON



HORIZON SERIES  
 SOLABODE AFFORDABLE PREFAB MODULAR ECO HOMES



NORTH WEST PERSPECTIVE 3B/1L/CDW  
1:2.1

PERSPECTIVE	
Sheet	<b>3</b> of <b>30</b>
Job	HORIZON

Mark Fielding  
 Ph: 03 546 8760  
 Cell: 021 158 5024  
 Em: mark@ecotect.co.nz  
 Web: www.ecotect.co.nz

• Designing very special houses in New Zealand since 1982   
**ecotect**  
 163 CLEVELAND TERRACE • NELSON



HORIZON SERIES  
 SOLABODE AFFORDABLE PREFAB MODULAR ECO HOMES



SOUTH WEST PERSPECTIVE 3B/1L/CDW/EG  
 1:2.0

PERSPECTIVE	
Sheet	<b>5</b> of <b>30</b>
Job	HORIZON

Mark Fielding  
 Ph: 03 546 8760  
 Cell: 021 158 5024  
 Em: mark@ecotect.co.nz  
 Web: www.ecotect.co.nz

• Designing very special houses in New Zealand since 1982   
**ecotect**  
 163 CLEVELAND TERRACE • NELSON