

House Area: 163.0 m²
 Deck Area: 38.0 m²
 Total Area: 193.3 m²

FLOOR PLAN 3B/2L
1:100

FLOOR PLAN 3B/2L

Sheet **9** of **30**


Job HORIZON

Mark Fielding


• Designing very special houses in New Zealand since 1982

Ph: 03 546 8760
 Cell: 021 158 5024
 Em: mark@ecotect.co.nz
 Web: www.ecotect.co.nz


ecotect
 163 CLEVELAND TERRACE • NELSON

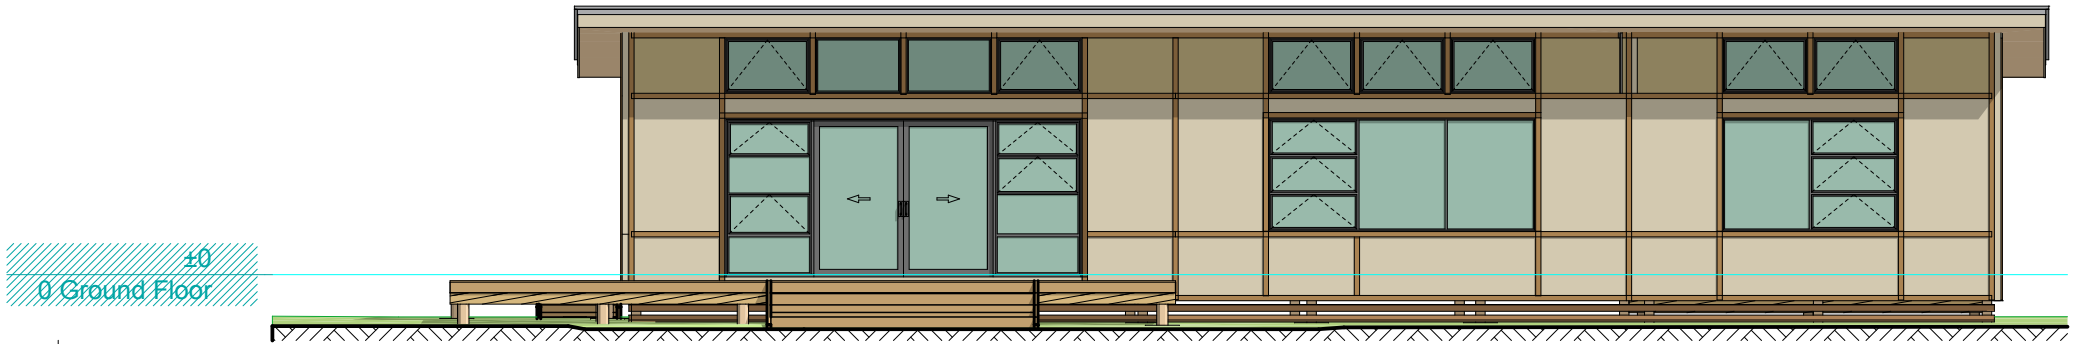


NORTH ELEVATION
 1:100

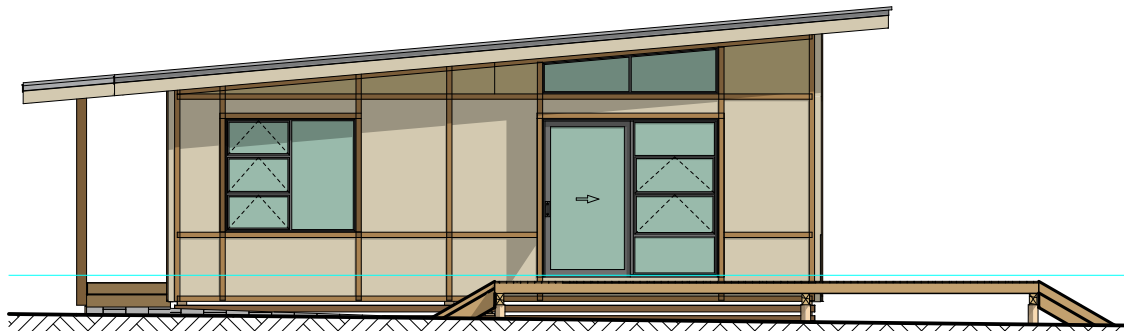

EAST ELEVATION
 1:100

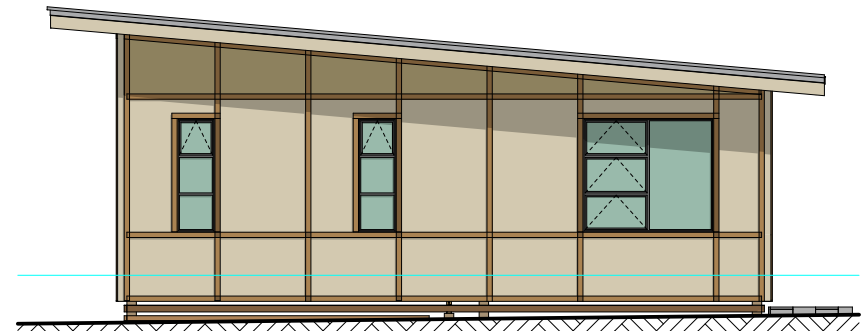



WEST ELEVATION
 1:100

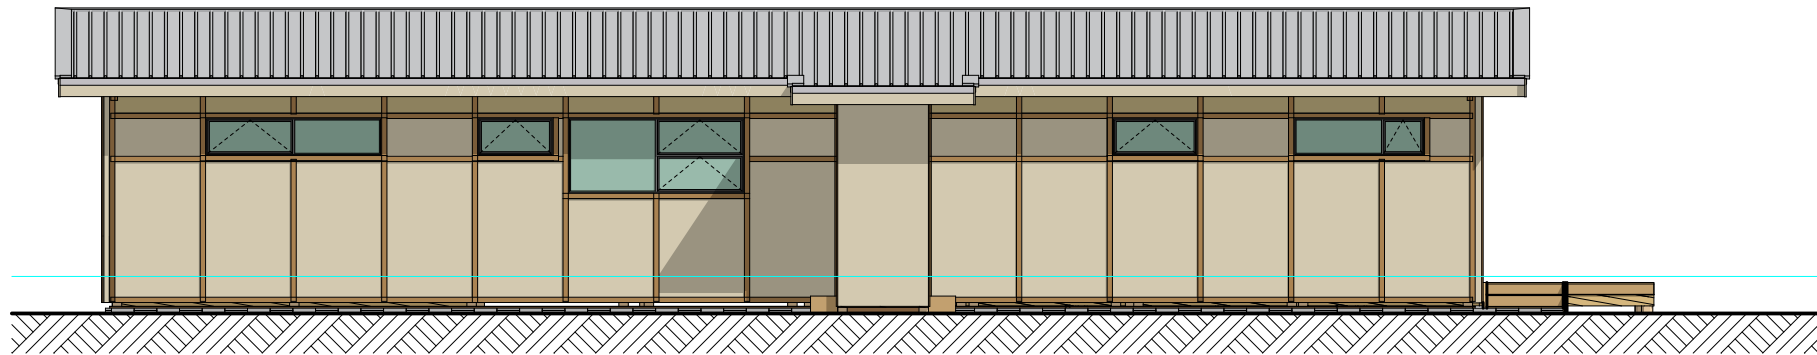

SOUTH ELEVATION
 1:100

±0
 Ground Floor

18,180

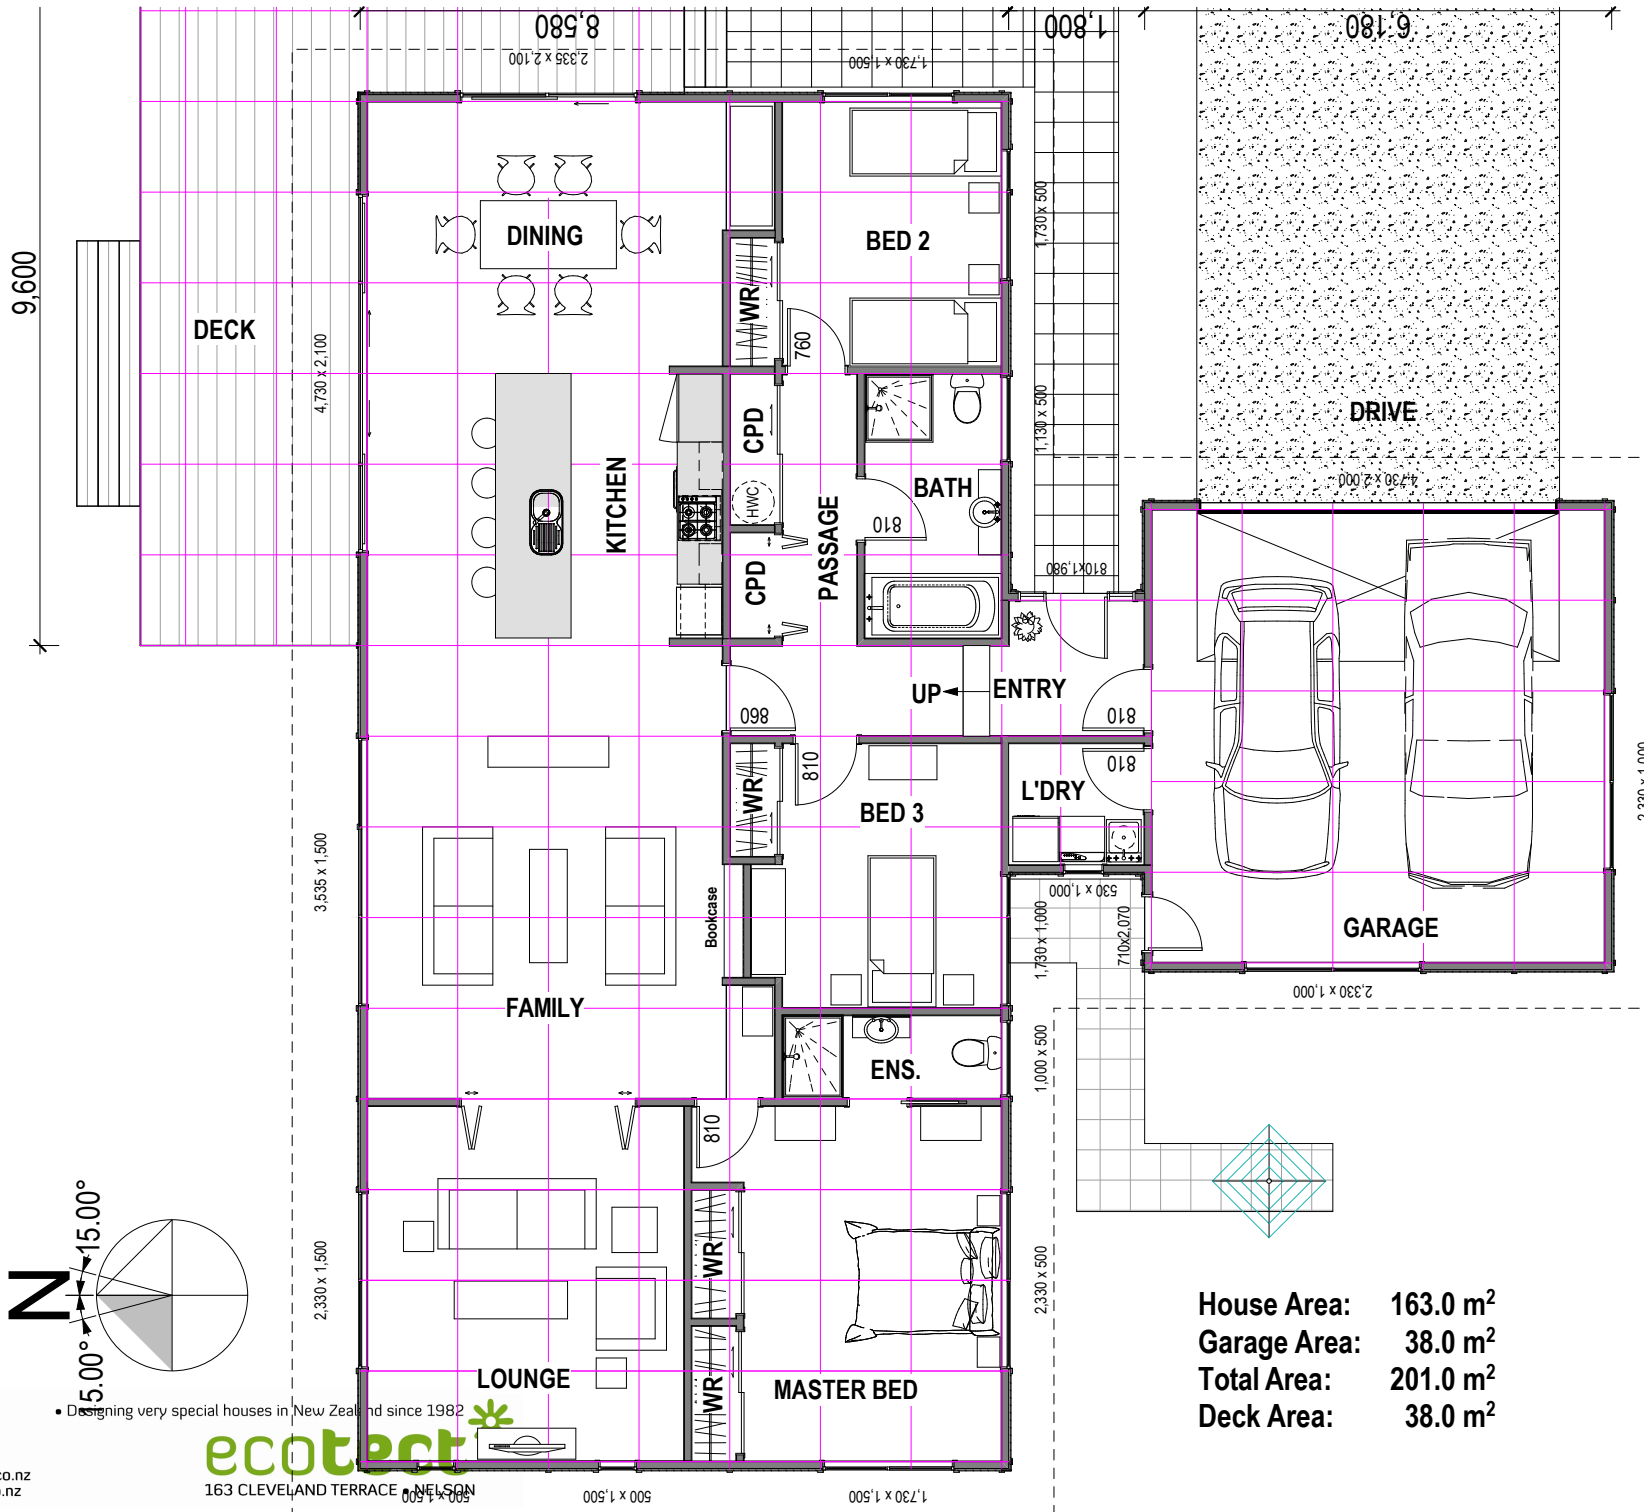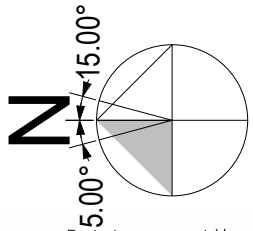

House Area: 163.0 m²
 Garage Area: 38.0 m²
 Total Area: 201.0 m²
 Deck Area: 38.0 m²

FLOOR PLAN 3B/2L/EG
 1:100



1

FLOOR PLAN 3B/2L/EG	
Sheet	13 of 30
Job	HORIZON


Mark Fielding
 Ph: 03 546 8760
 Cell: 021 158 5024
 Em: mark@ecotect.co.nz
 Web: www.ecotect.co.nz

ecotect
 163 CLEVELAND TERRACE NELSON
 09 414 009

HORIZON SERIES
SOLABODE AFFORDABLE PREFAB MODULAR ECO HOMES

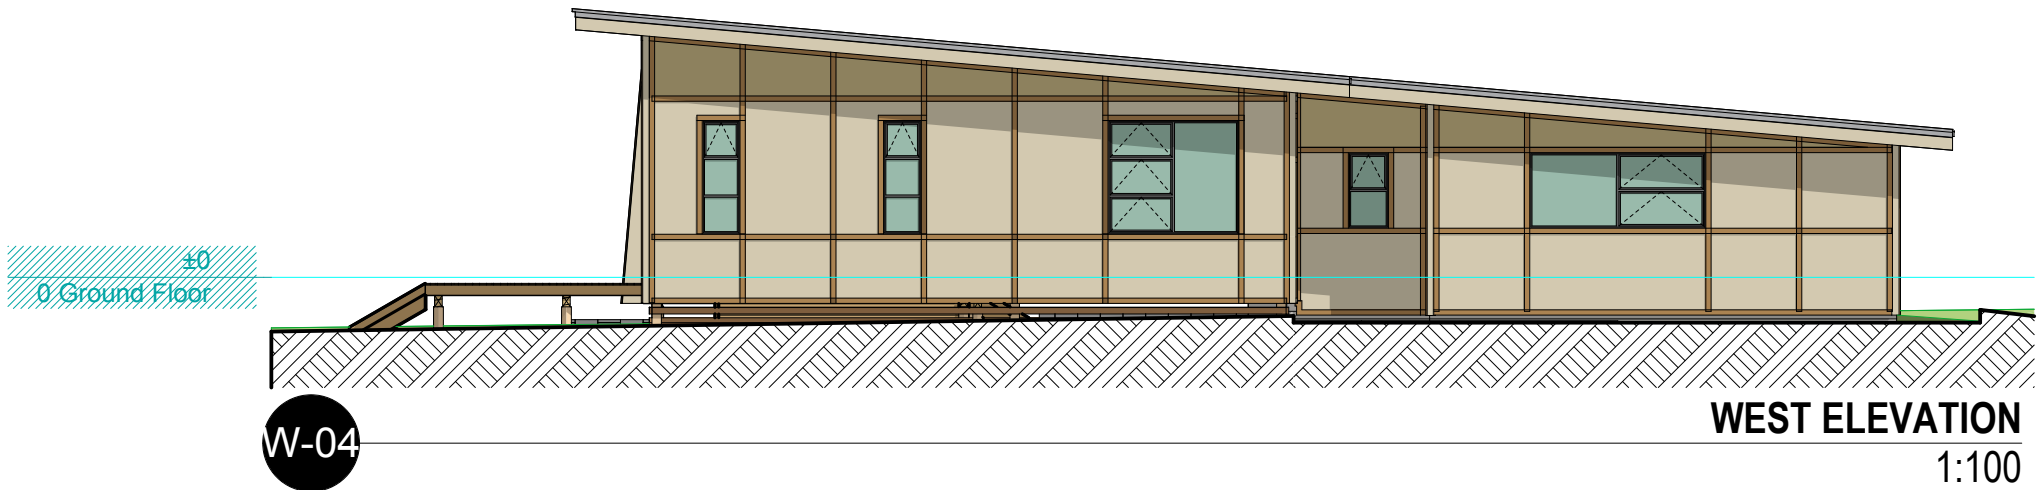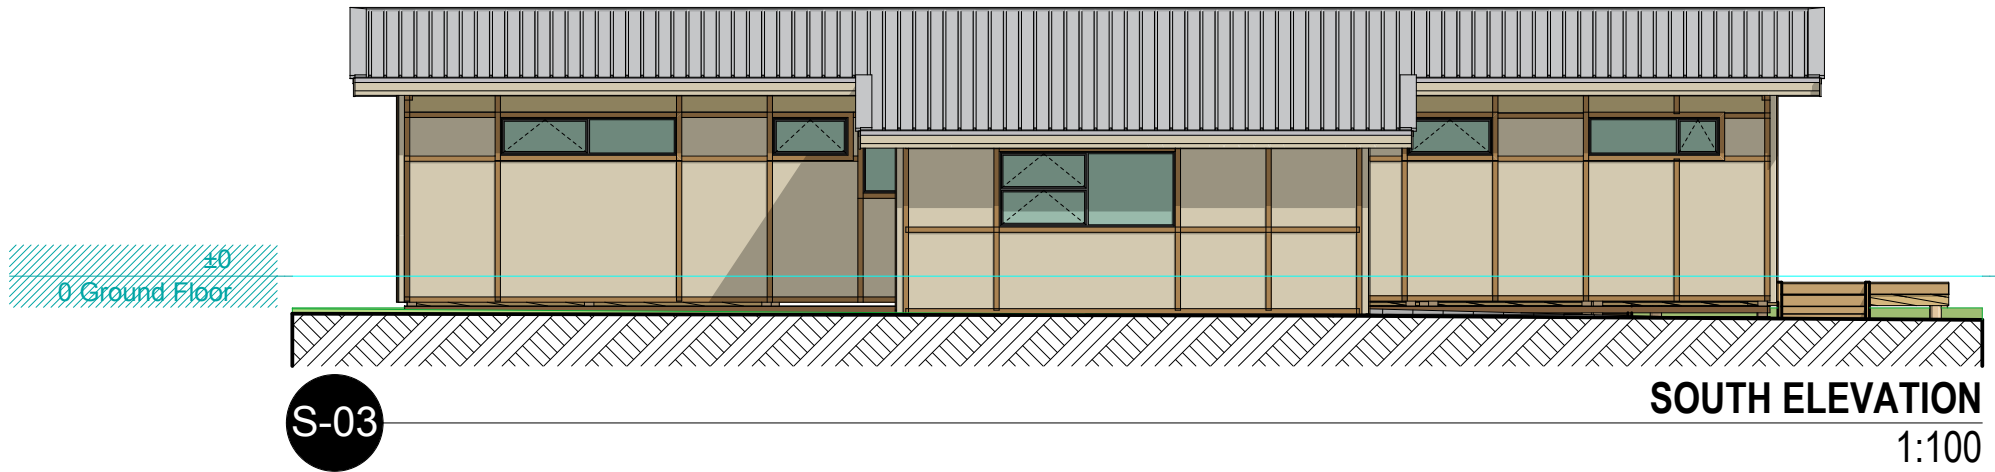


ELEVATION SW 3B/2L/EG	
Sheet	25 of 30
Job	HORIZON

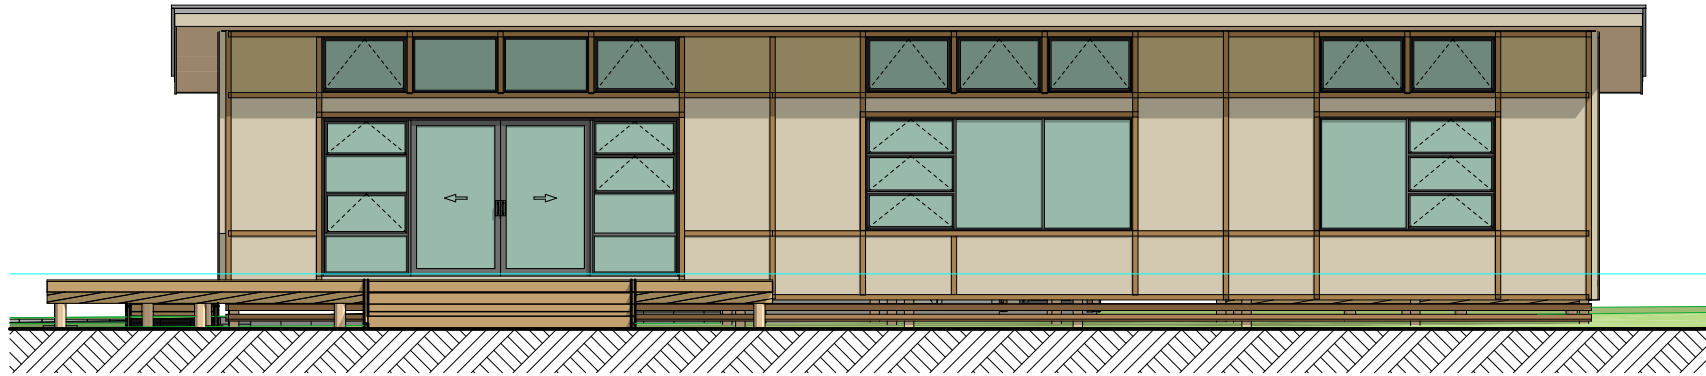

N-01

NORTH ELEVATION
 1:100

±0
 0 Ground Floor

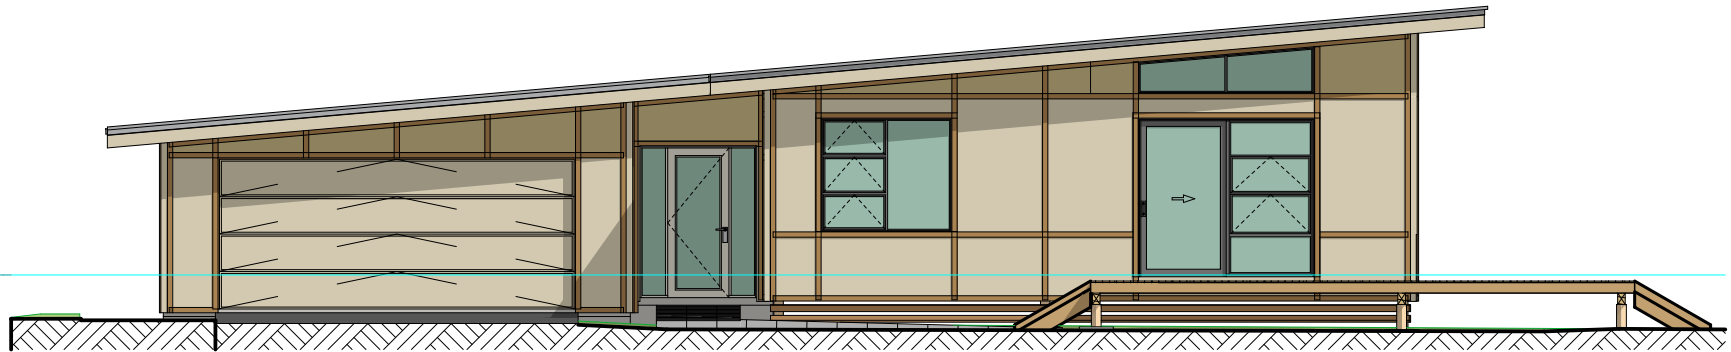

E-02

EAST ELEVATION
 1:100

ELEVATION NE 3B/2L/EG	
Sheet	24 of 30
Job	HORIZON



HORIZON SERIES
 SOLABODE AFFORDABLE PREFAB MODULAR ECO HOMES



SOUTH EAST PERSPECTIVE 3B/1L/CDW/EG

1:2.1

PERSPECTIVE	
Sheet	4 of 30
Job	HORIZON

Mark Fielding

• Designing very special houses in New Zealand since 1982

Ph: 03 546 8760
 Cell: 021 158 5024
 Em: mark@ecotect.co.nz
 Web: www.ecotect.co.nz

ecotect
 163 CLEVELAND TERRACE • NELSON